

FABTEK AERO LTD.



432 EAST SOUTH ST. STREET
PLANO, ILLINOIS 60545
630-552-3622

SHEET 1 OF 1

REV 1

SCALE NA


DATE 06/18/12

PART NAME

SQUARE BOILER FEED SYSTEM, 100 GAL SS, SIMPLEX PUMP

* NOTE: PUMP EXTENDS AN ADDITIONAL 3"
WHEN THE OPTIONAL ISOLATION VALVE IS ADDED

1" NPT OVERFLOW

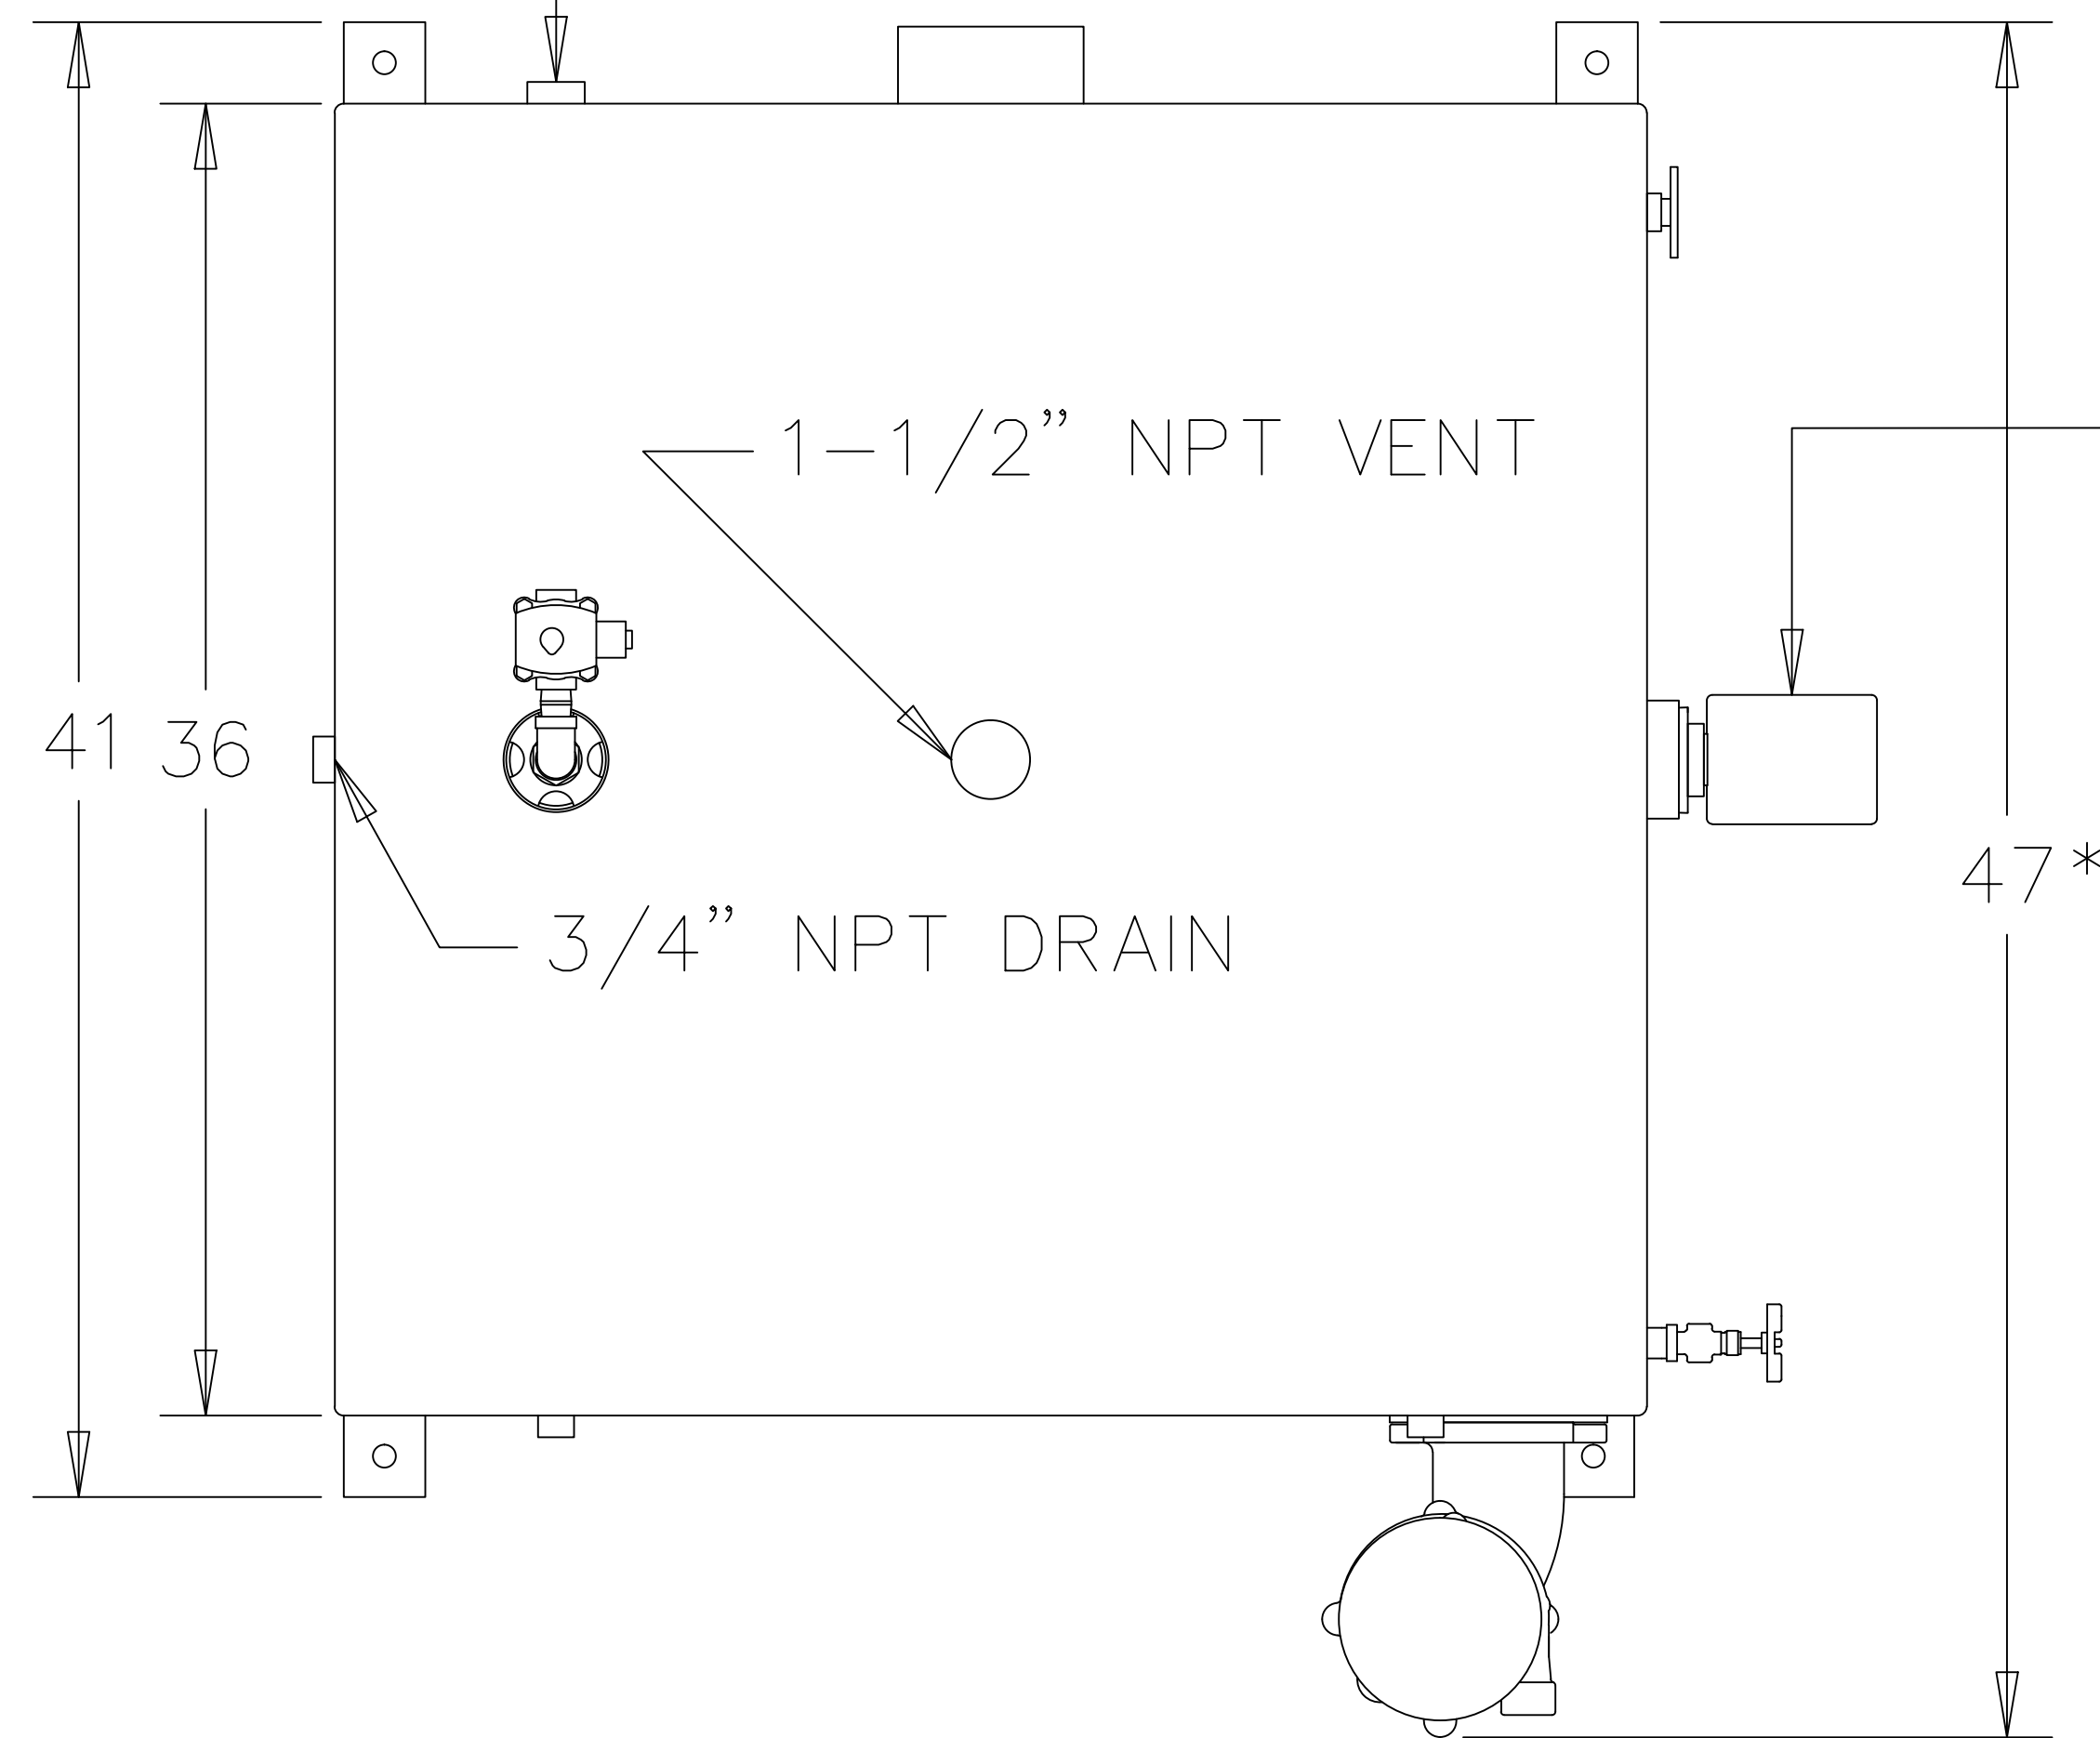

FLOAT SWITCH
(REVERSE ACTING)

1/2" NPT NON-SIPHON
MAKE UP INLET

